

LBYD
Civil and Structural
Engineers
Allanta, Georgia
Brmingham, Alabama
Huntsville, Alabama
www.lbyd.com


www.lbyd.com
LBYD Project Number
302-10-002A


LBYD, Inc.
305 Church Street SW
Suite 719
Huntsville, AL 35801
Phone (256) 533-1574


© copyright 2000
These drowings and design liked to a look propriet of the following and design without written permissic video project of the following and video provided without written permissic video project of the following and video provided without written permissic video provided video vid

HUNTSVILLE

SANITARY SEWER PLAN AND PROFILES - LINE D (STA 0+00 TO 5+95.28)
REDSTONE GATEWAY - PACKAGE 1B-5 - GRAVITY SANITARY SEWER
CITY OF HUNTSVILLE
HUNTSVILLE, ALABAMA

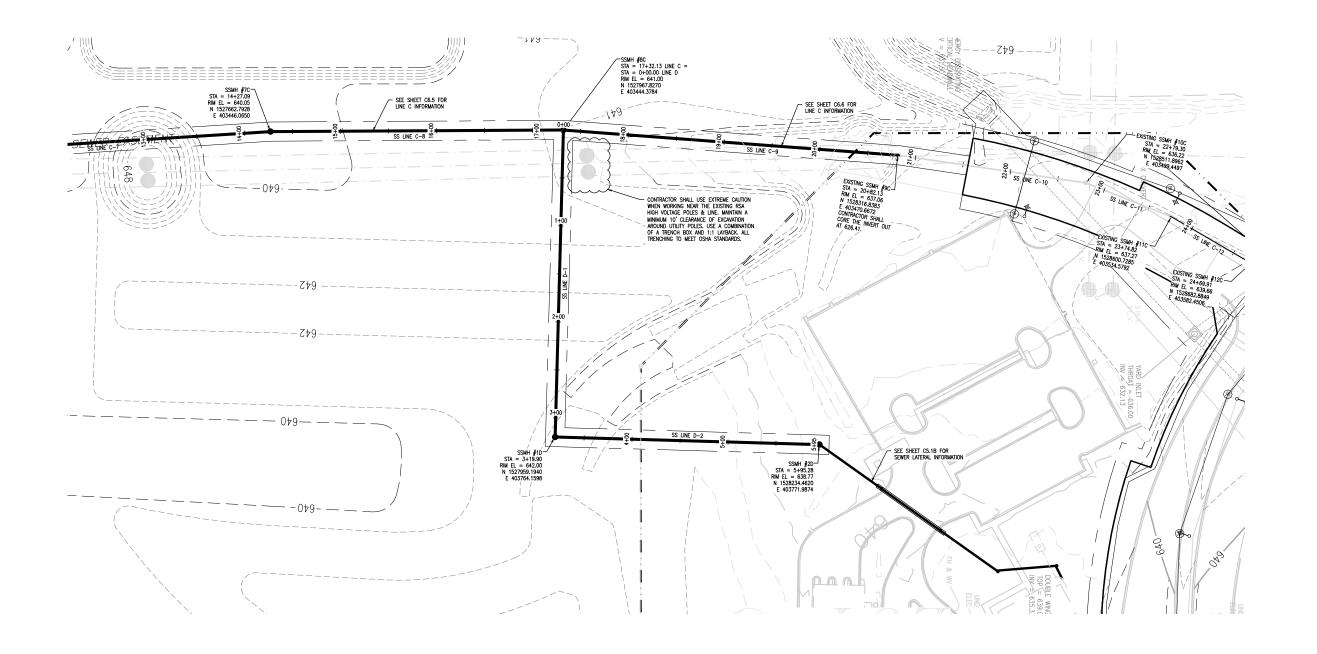

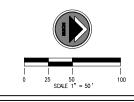

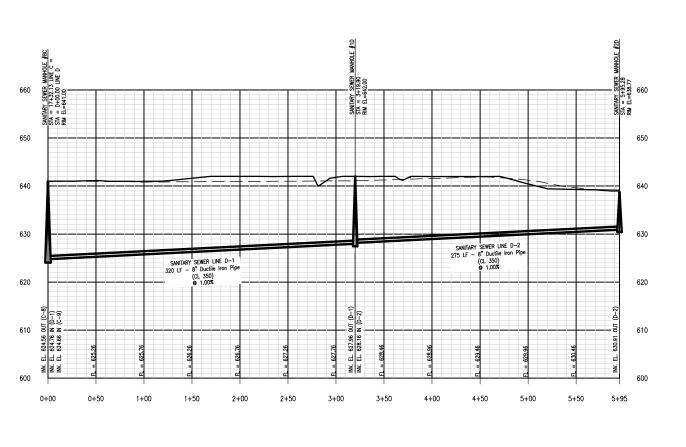

SANITARY SEWER LINE D

SPECIAL NOTE:


1. SEE SHEET C1.0 FOR ALL APPLICABLE GENERAL NOTES.


2. PROPOSED MANHOLE TOPS SHALL BE SET 1' ABOVE THE EXISTING GRADE FOR AREAS OUTSIDE OF PAVED AREA.


SCALE: 1"=50' HORIZONTAL 1"=10' VERTICAL PROPOSED FINISHED GRADE — — — EXISTING GRADE


Checked By Drown By
RAN BSJ C6.7 Sequence 24 Total 28


03/14/2011

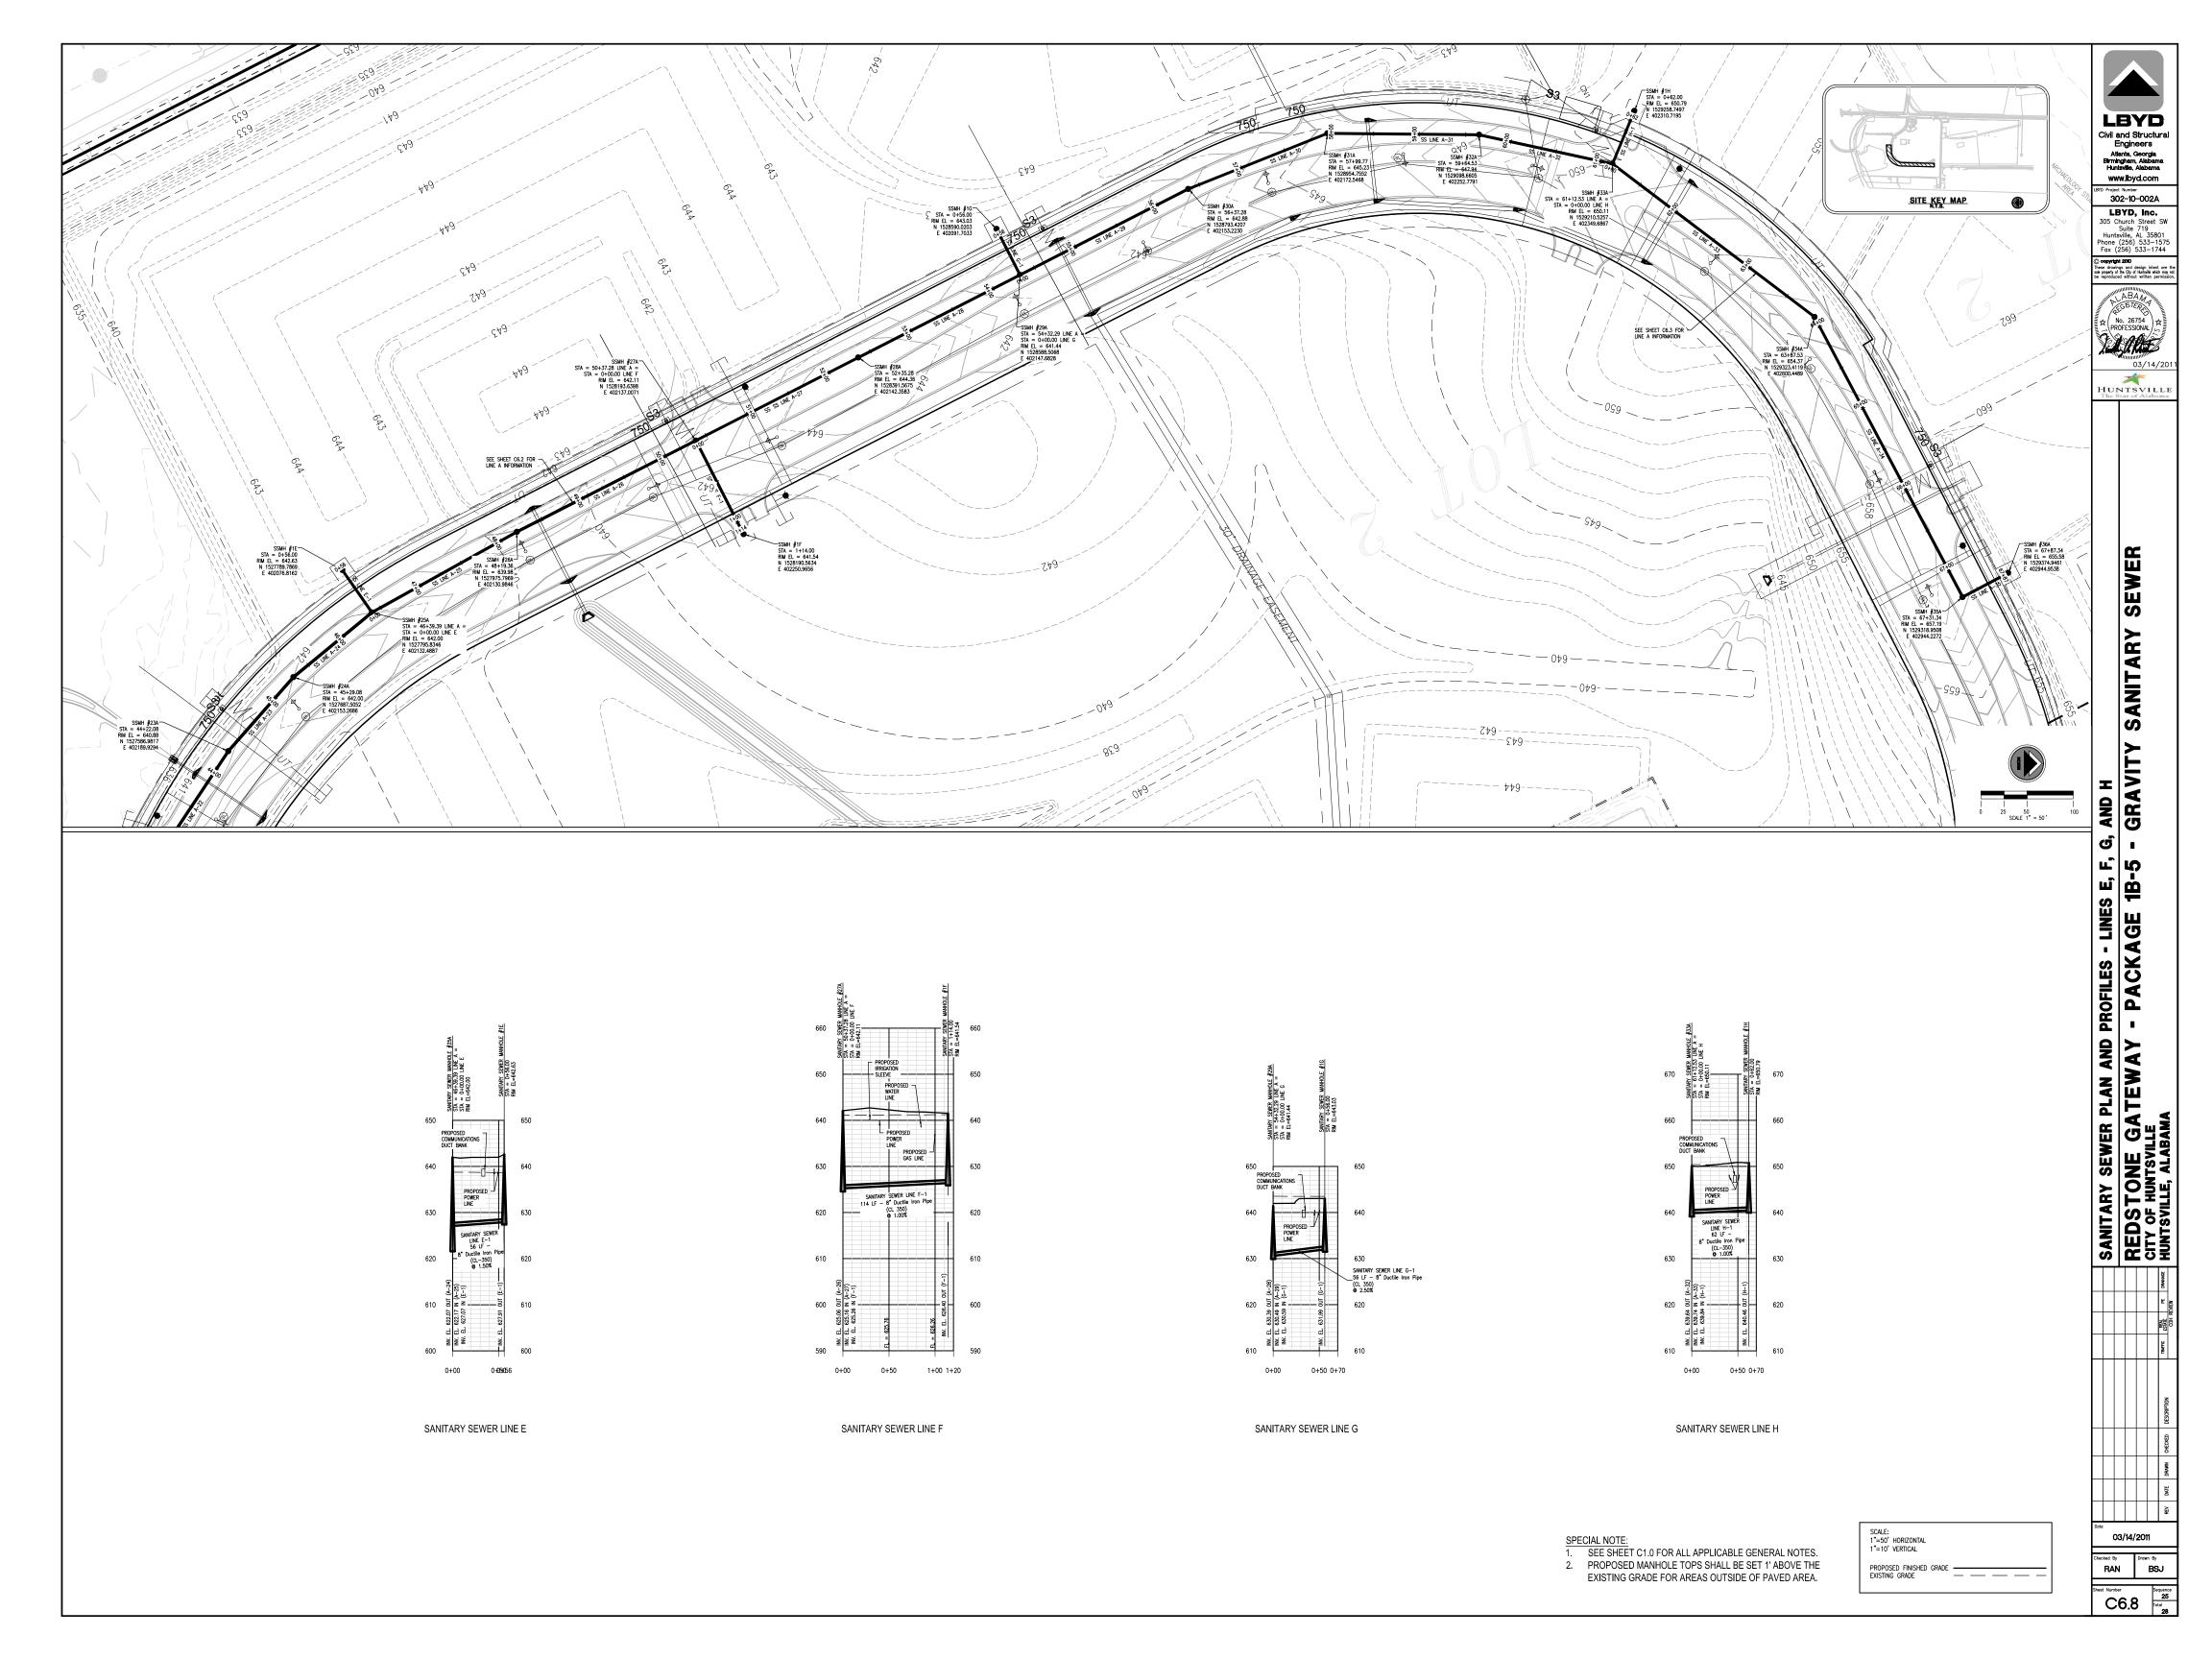


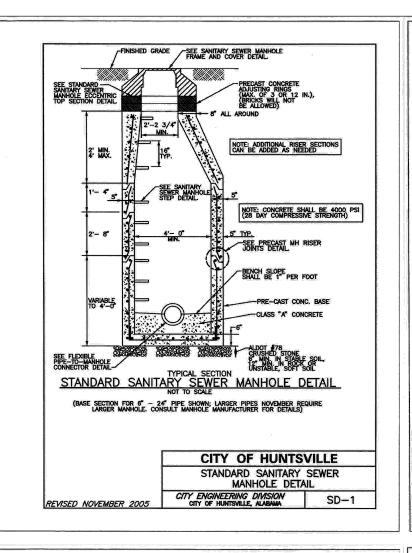


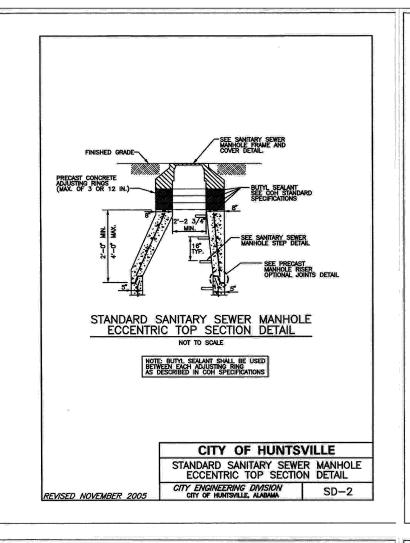


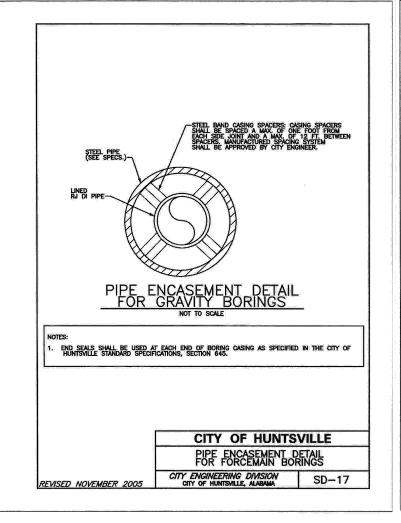


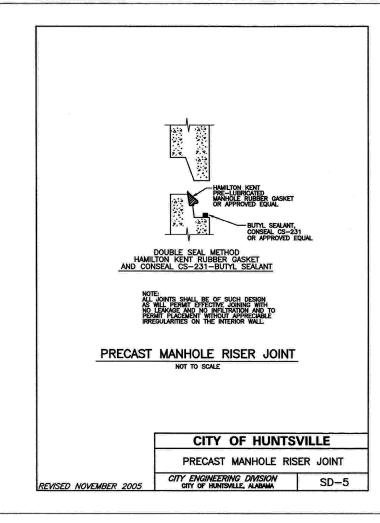


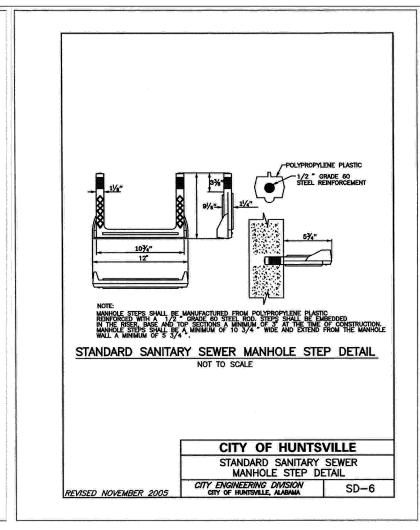


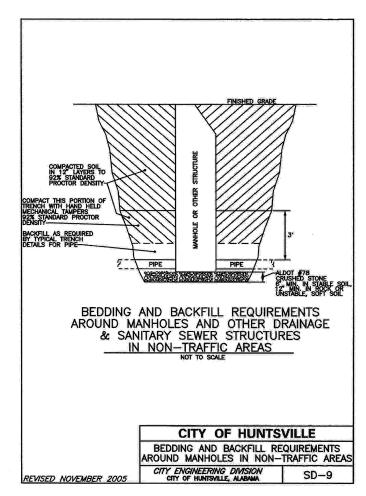


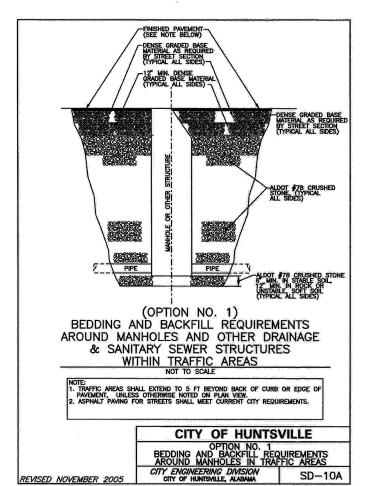


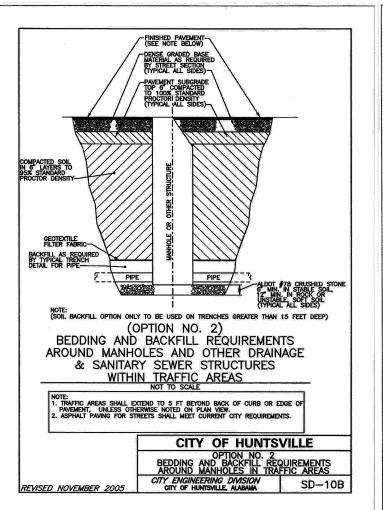


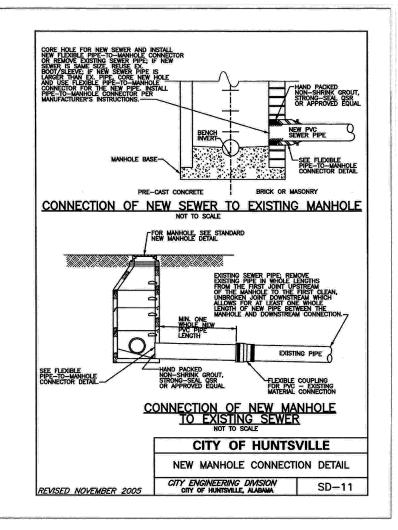


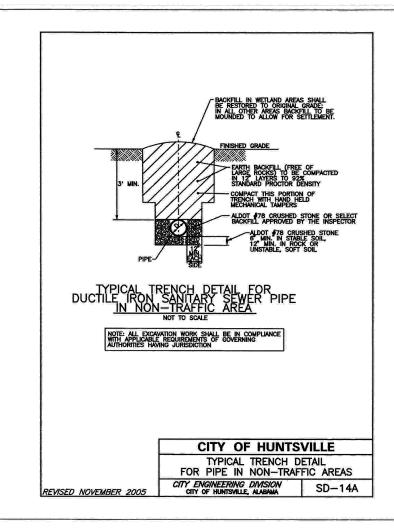

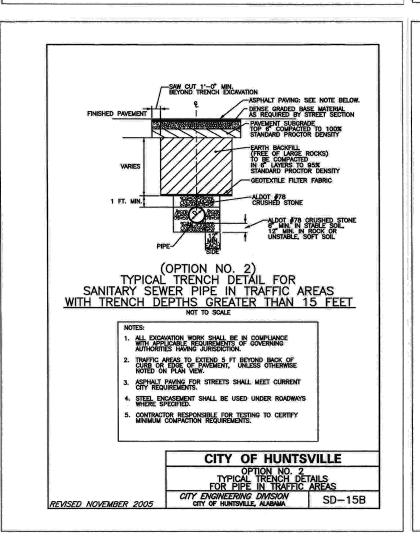

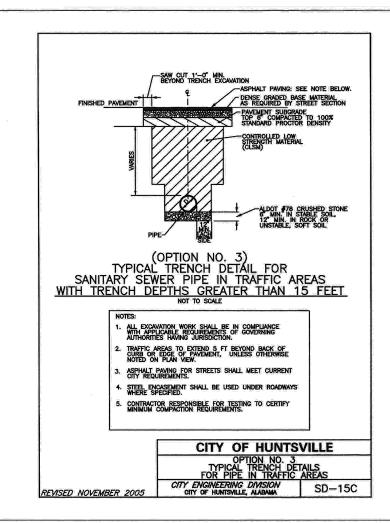

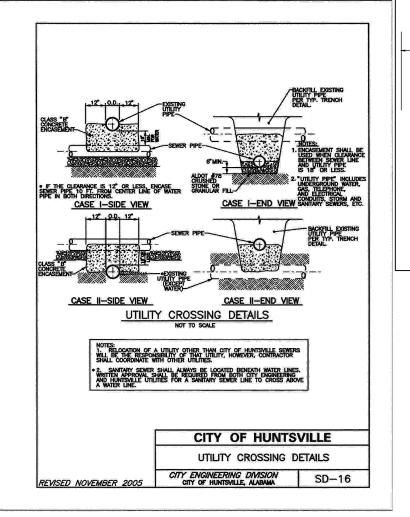

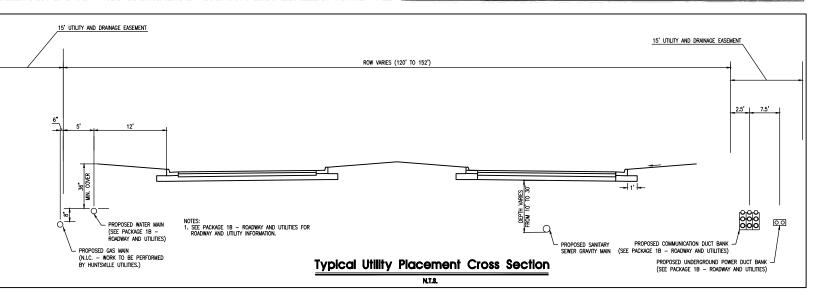

NOT ALL SANITARY SEWER DETAILS ARE SHOWN. THE CONTRACTOR SHALL REFER TO THE CITY OF HUNTSVILLE ENGINEERING DEPARTMENT "DESIGN AND ACCEPTANCE MANUAL FOR SANITARY SEWERS" DATED NOVEMBER 2005 FOR ADDITIONAL INFORMATION.

LBYD Civil and Structura Engineers Atlanta, Georgia Birmingham, Alabama Huntaville, Alabama www.lbyd.com 302-10-002A

LBYD, Inc. 305 Church Street SW Suite 719 Huntsville, AL 35801 Phone (256) 533-157: Fax (256) 533-1744

ABAMANA No. 26754
PROFESSIONAL THE STATE OF THE S 03/14/20

HUNTSVILLI


SEWER SANITARY GRAVITY 2 # PACKAGE •

GATEW/ CIVIL DETAILS
REDSTONE
CITY OF HUNTSVIL


03/14/2011

Drawn By hecked By

C7.0 Sequence 26 Total 28

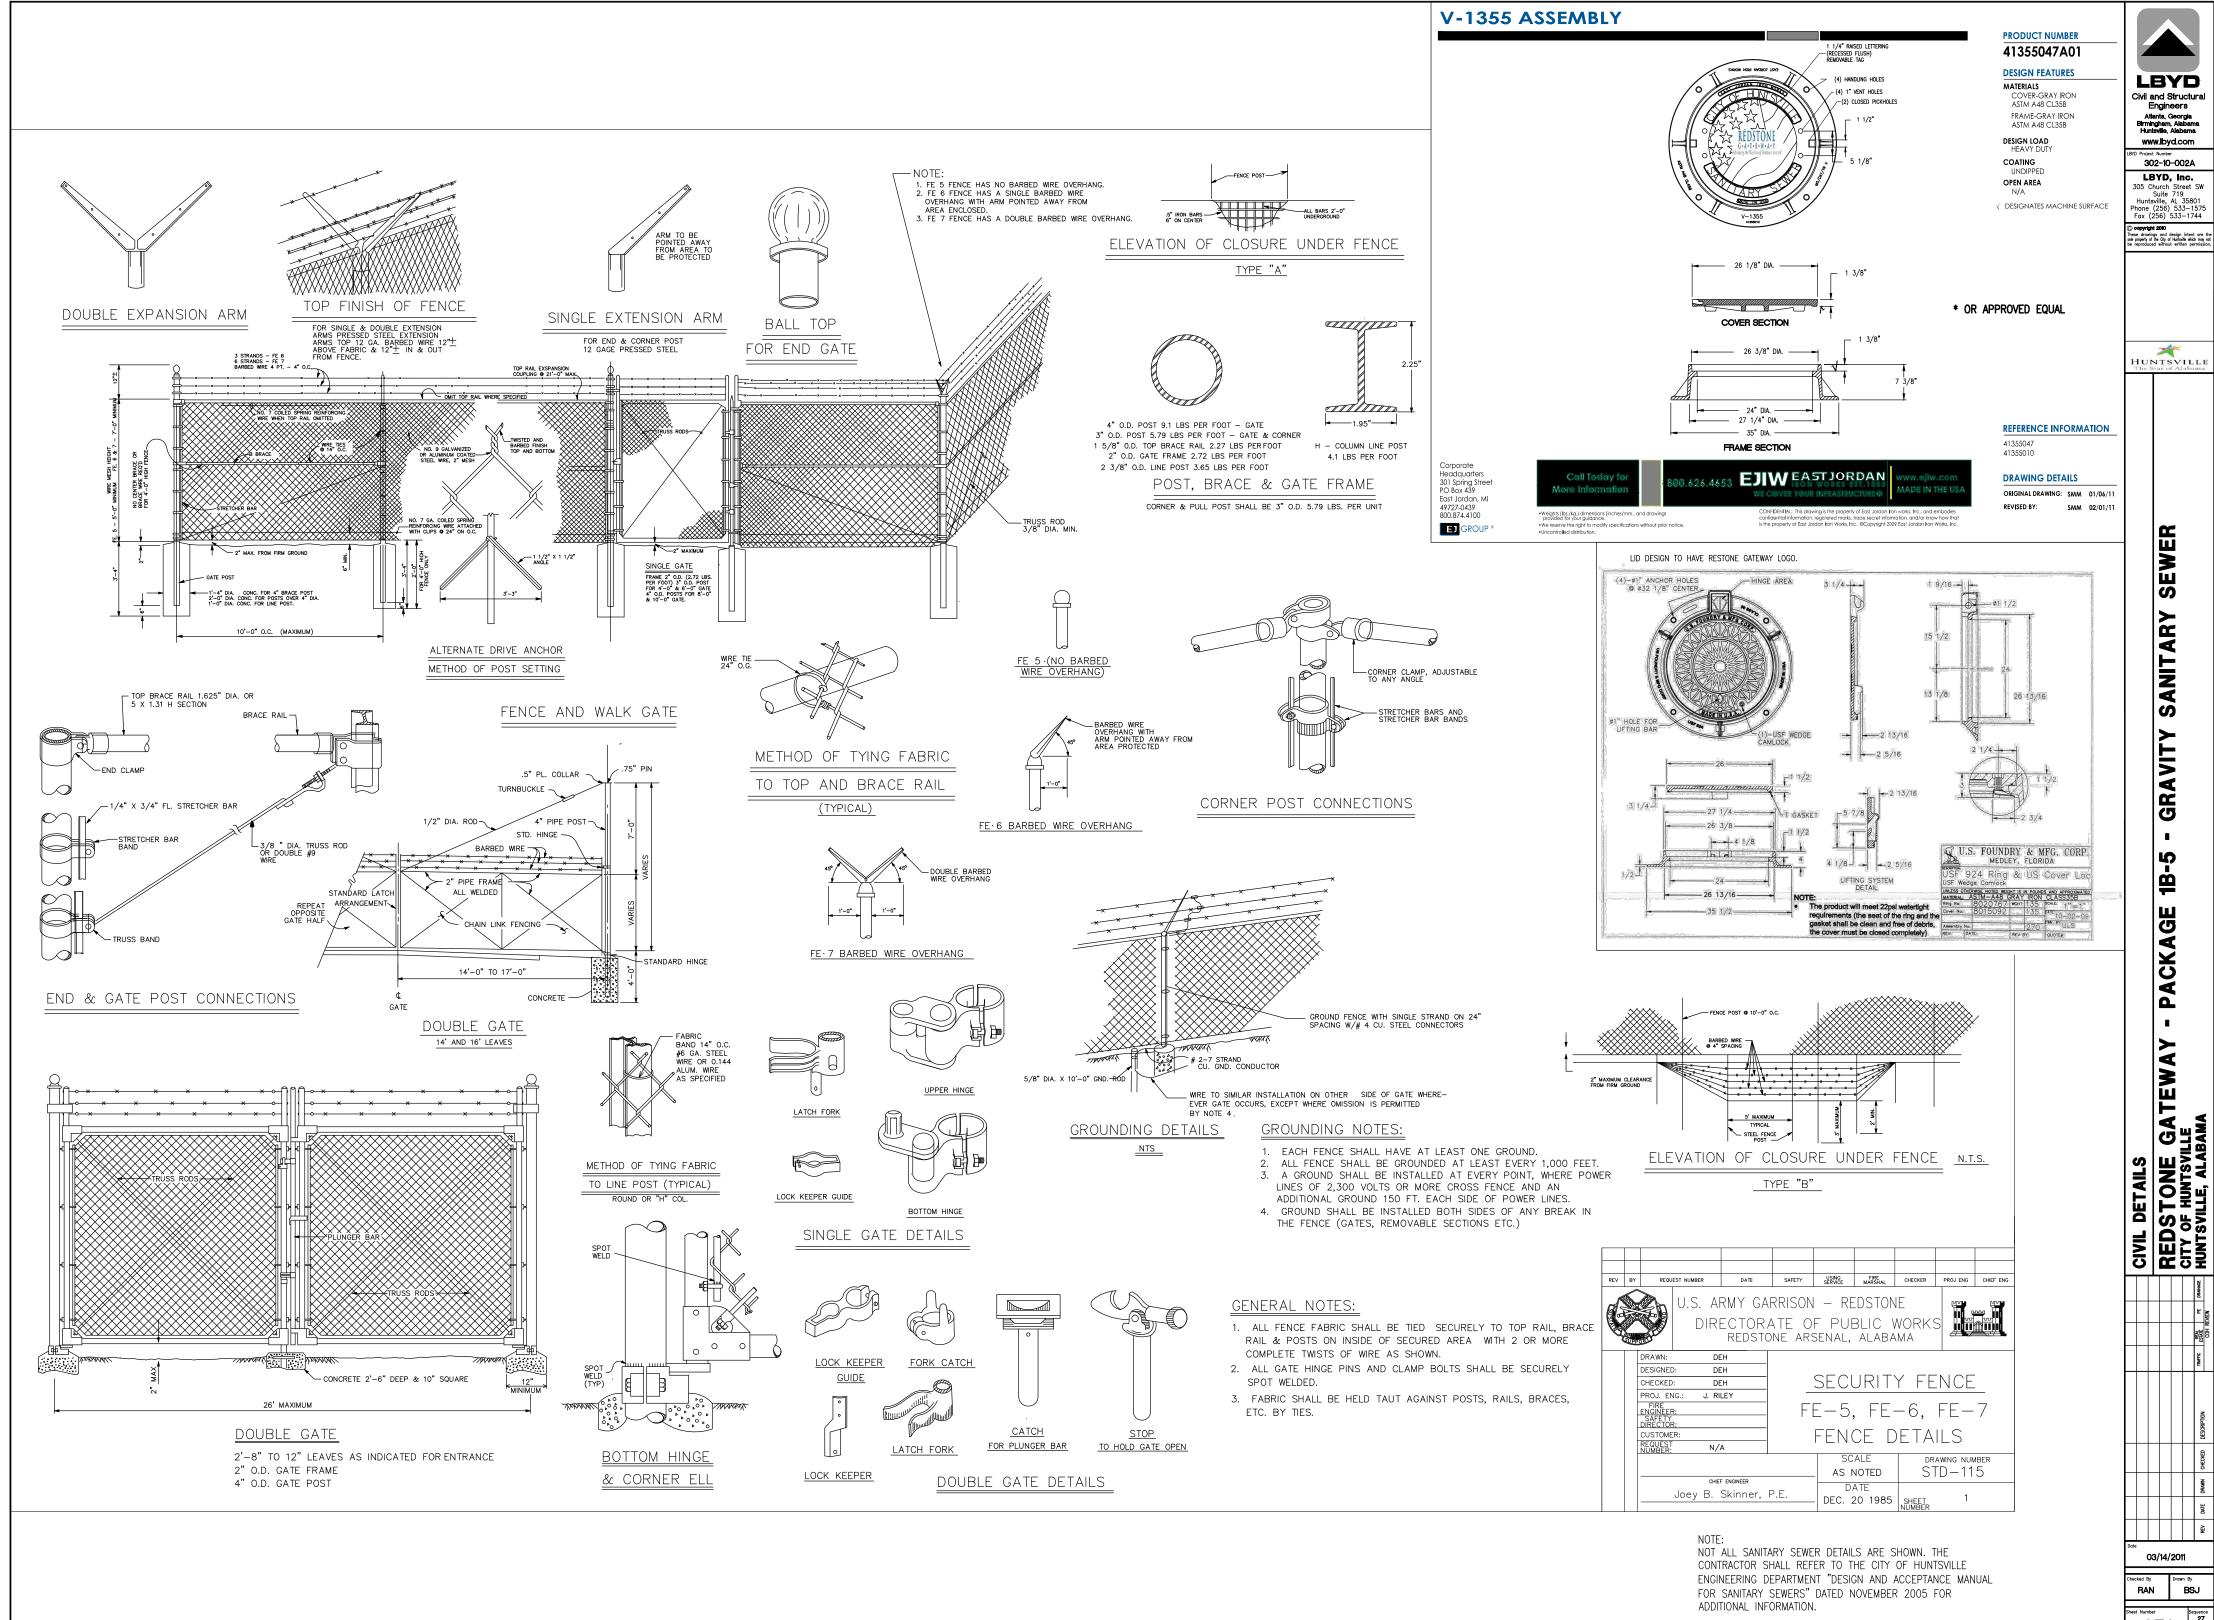

C7.1 Sequence 27

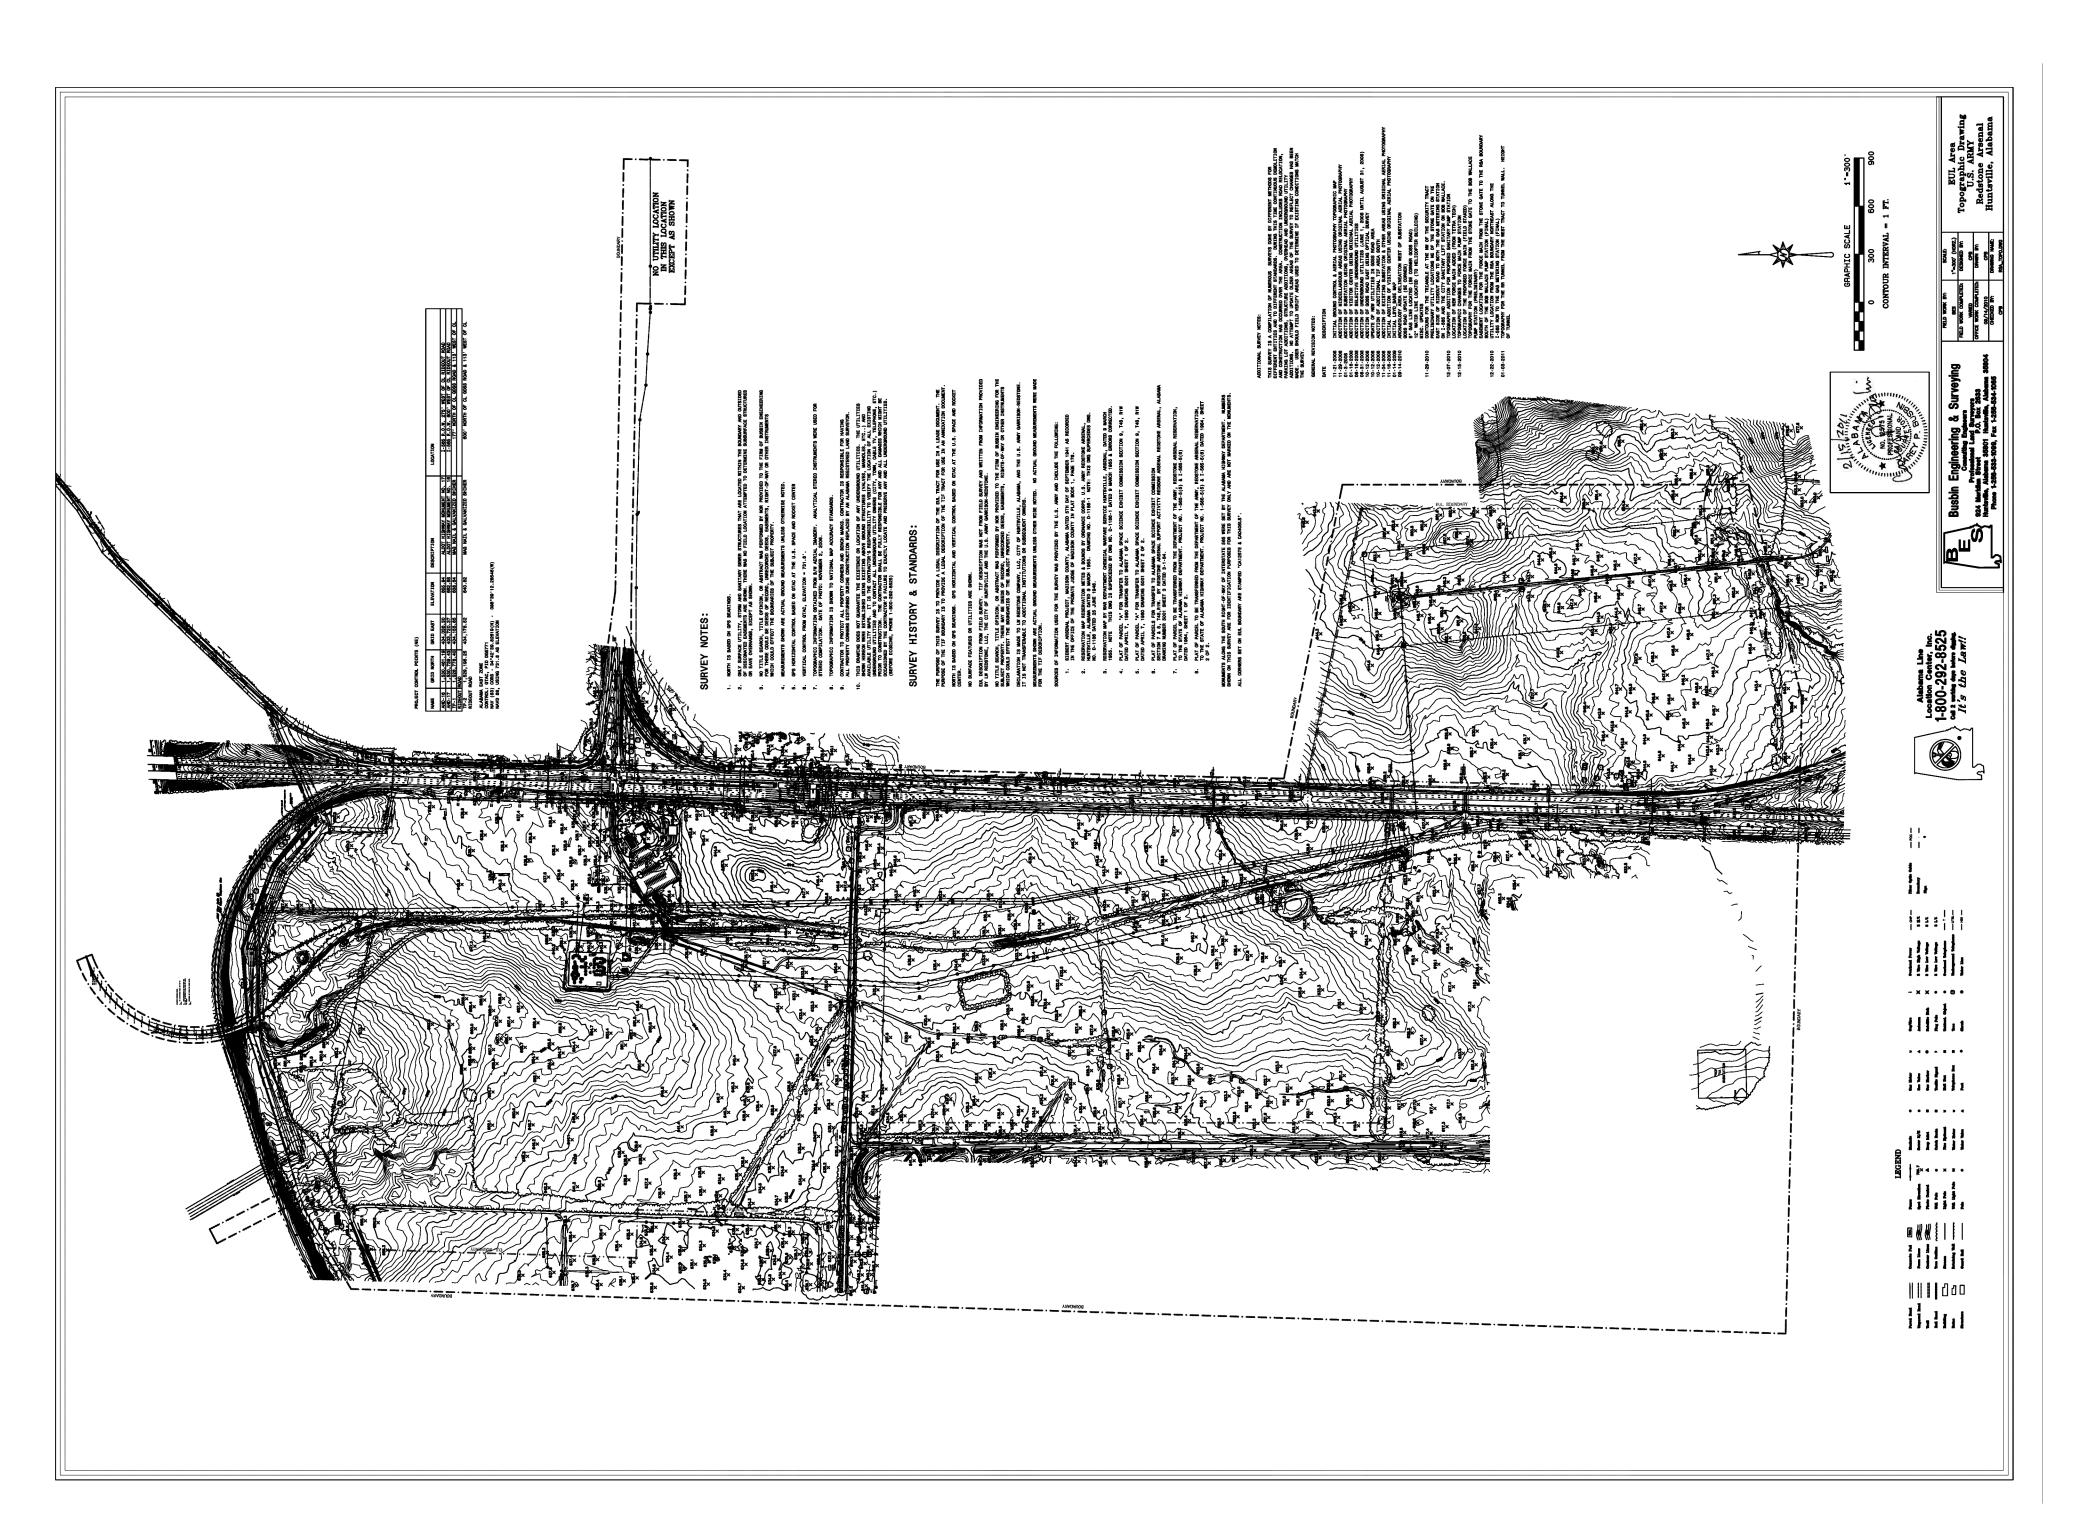

Civil and Structural Engineers
Attenta, Georgia Birmigham, Alabama Huntaville, Alabama

HUNTSVILLI

- GRAVITY SANITARY SEWER

SURVEY
REDSTONE GATEWAY - PACKAGE 1B-5
CITY OF HUNTSVILLE
HUNTSVILLE, ALABAMA

03/14/2011

Checked By Drawn By
RAN BSJ

Sheet Number Sequence 28 Total 28